


STU PLAN INCLUDING WR GRID FOR THE YEAR 2012-13 MODIFIED WITH CEA STANDING COMMITTEE AGENDA

Display Notation:
 Injection in to the bus : +ve.
 Drawl away from the bus : -ve.
 Voltage Mag in kV
 Flows in MW and MVAR

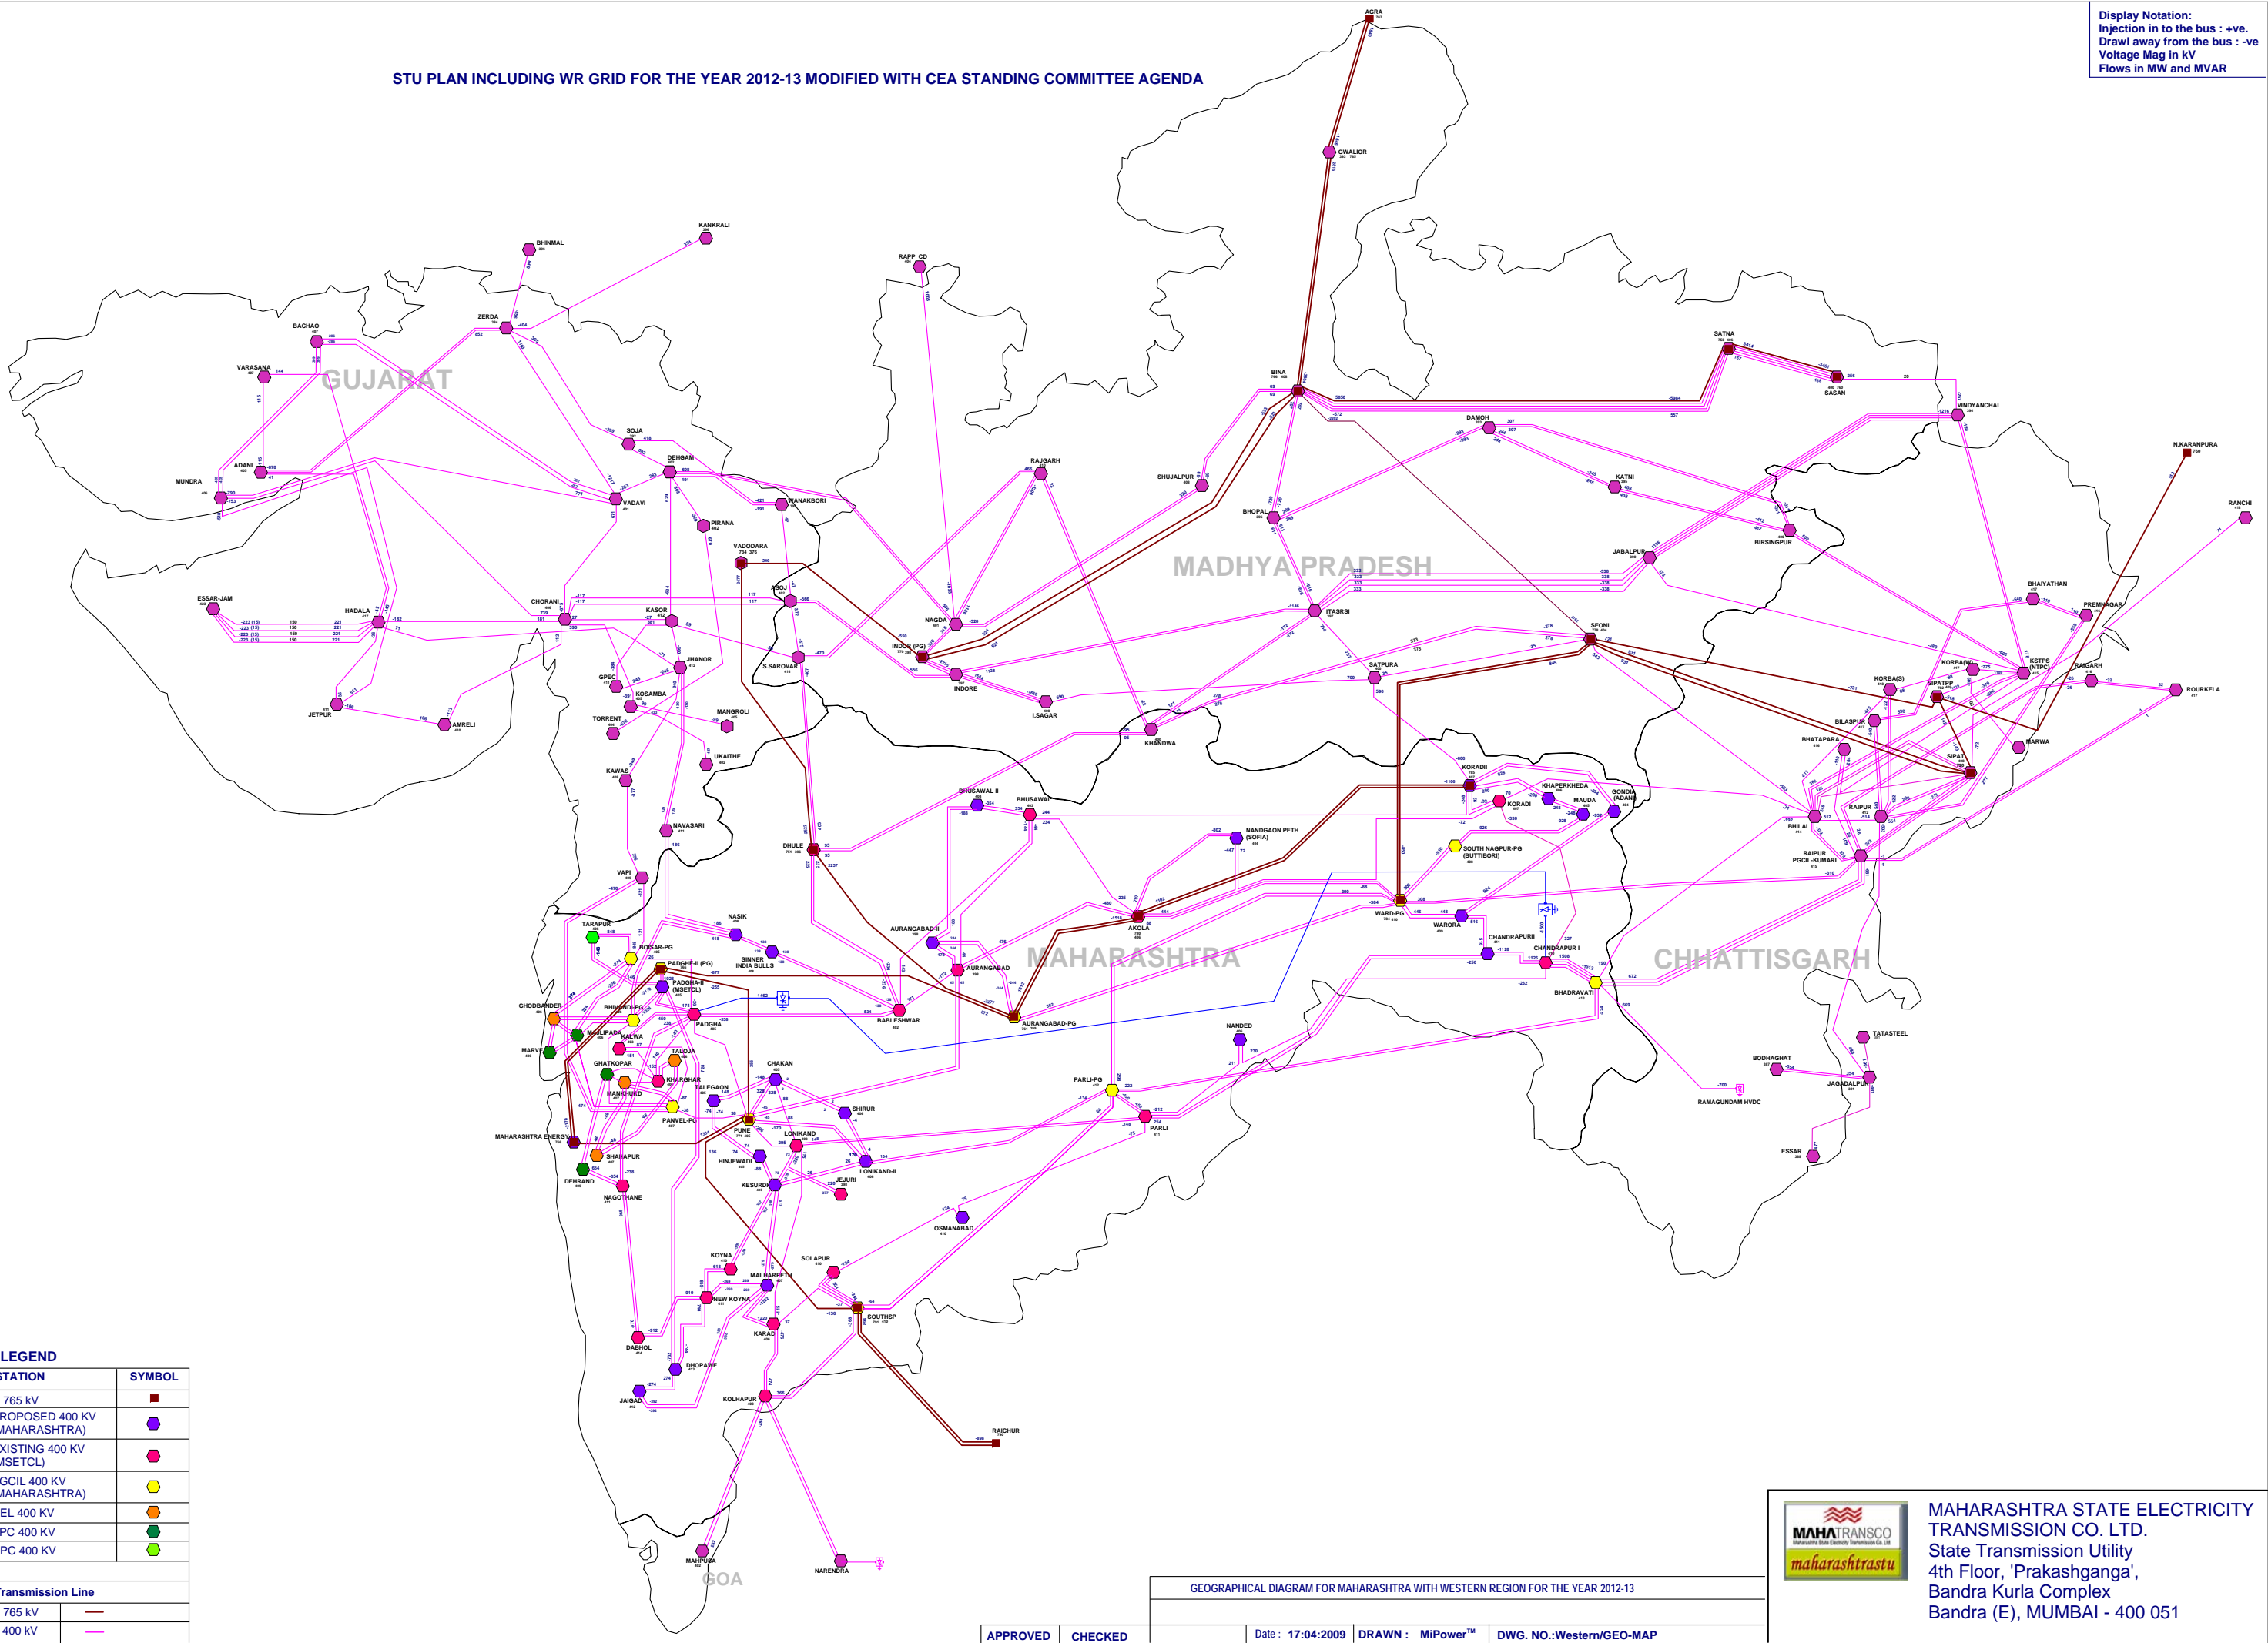

LEGEND

STATION	SYMBOL
765 kV	■
PROPOSED 400 KV (MAHARASHTRA)	●
EXISTING 400 KV (MSETCL)	●
PGCIL 400 KV (MAHARASHTRA)	●
REL 400 KV	●
TPC 400 KV	●
NPC 400 KV	●
Transmission Line	
765 kV	—
400 kV	—



MAHARASHTRA STATE ELECTRICITY TRANSMISSION CO. LTD.
 State Transmission Utility
 4th Floor, 'Prakashganga',
 Bandra Kurla Complex
 Bandra (E), MUMBAI - 400 051

GEOGRAPHICAL DIAGRAM FOR MAHARASHTRA WITH WESTERN REGION FOR THE YEAR 2012-13